



STATIC CCTV COLUMN



Made in Britain

Globally recognised over fifty years for our innovative product design, high quality manufacturing and excellent customer service. Towermaster is your trusted partner for CCTV, area lighting and floodlighting support structures.

Our static CCTV columns suit a range of applications including railway platforms, car parks, pathways, urban areas and parks.

Lightweight and easy to transport to your site, our CCTV columns are also simple to install with a choice of base plate or planted root foundations, with cable entry slots on the latter. Innovative design means easy and cost effective maintenance on difficult sites.


Towermaster also offer a range of accessories including wall brackets, anti-climb and anti-vandal guards, and column top bracketry.

Essential Benefits:

Versatile and economic structure in a wide range of heights and foundation options. This column has outstanding stability features for minimal deflection.

SPECIFICATION

- Height range of 3, 4, 5, 6, 8, 10 and 12 metres
- Maximum equipment load capacity 25kgs
- Intermediate column heights available on request
- Column design to BS EN 1993-3-2:2006 & BS EN 40
- Manufactured from steel tubing to EN 10210
- Choice of baseplate & planted root versions. Planted root incorporates cable entry slots
- Galvanised to BS EN 1461
- Optional powder coated finish with a choice of colours to suit customer's requirements
- 101.6 PCD mounting plate allowing for a variety of camera options to be fitted

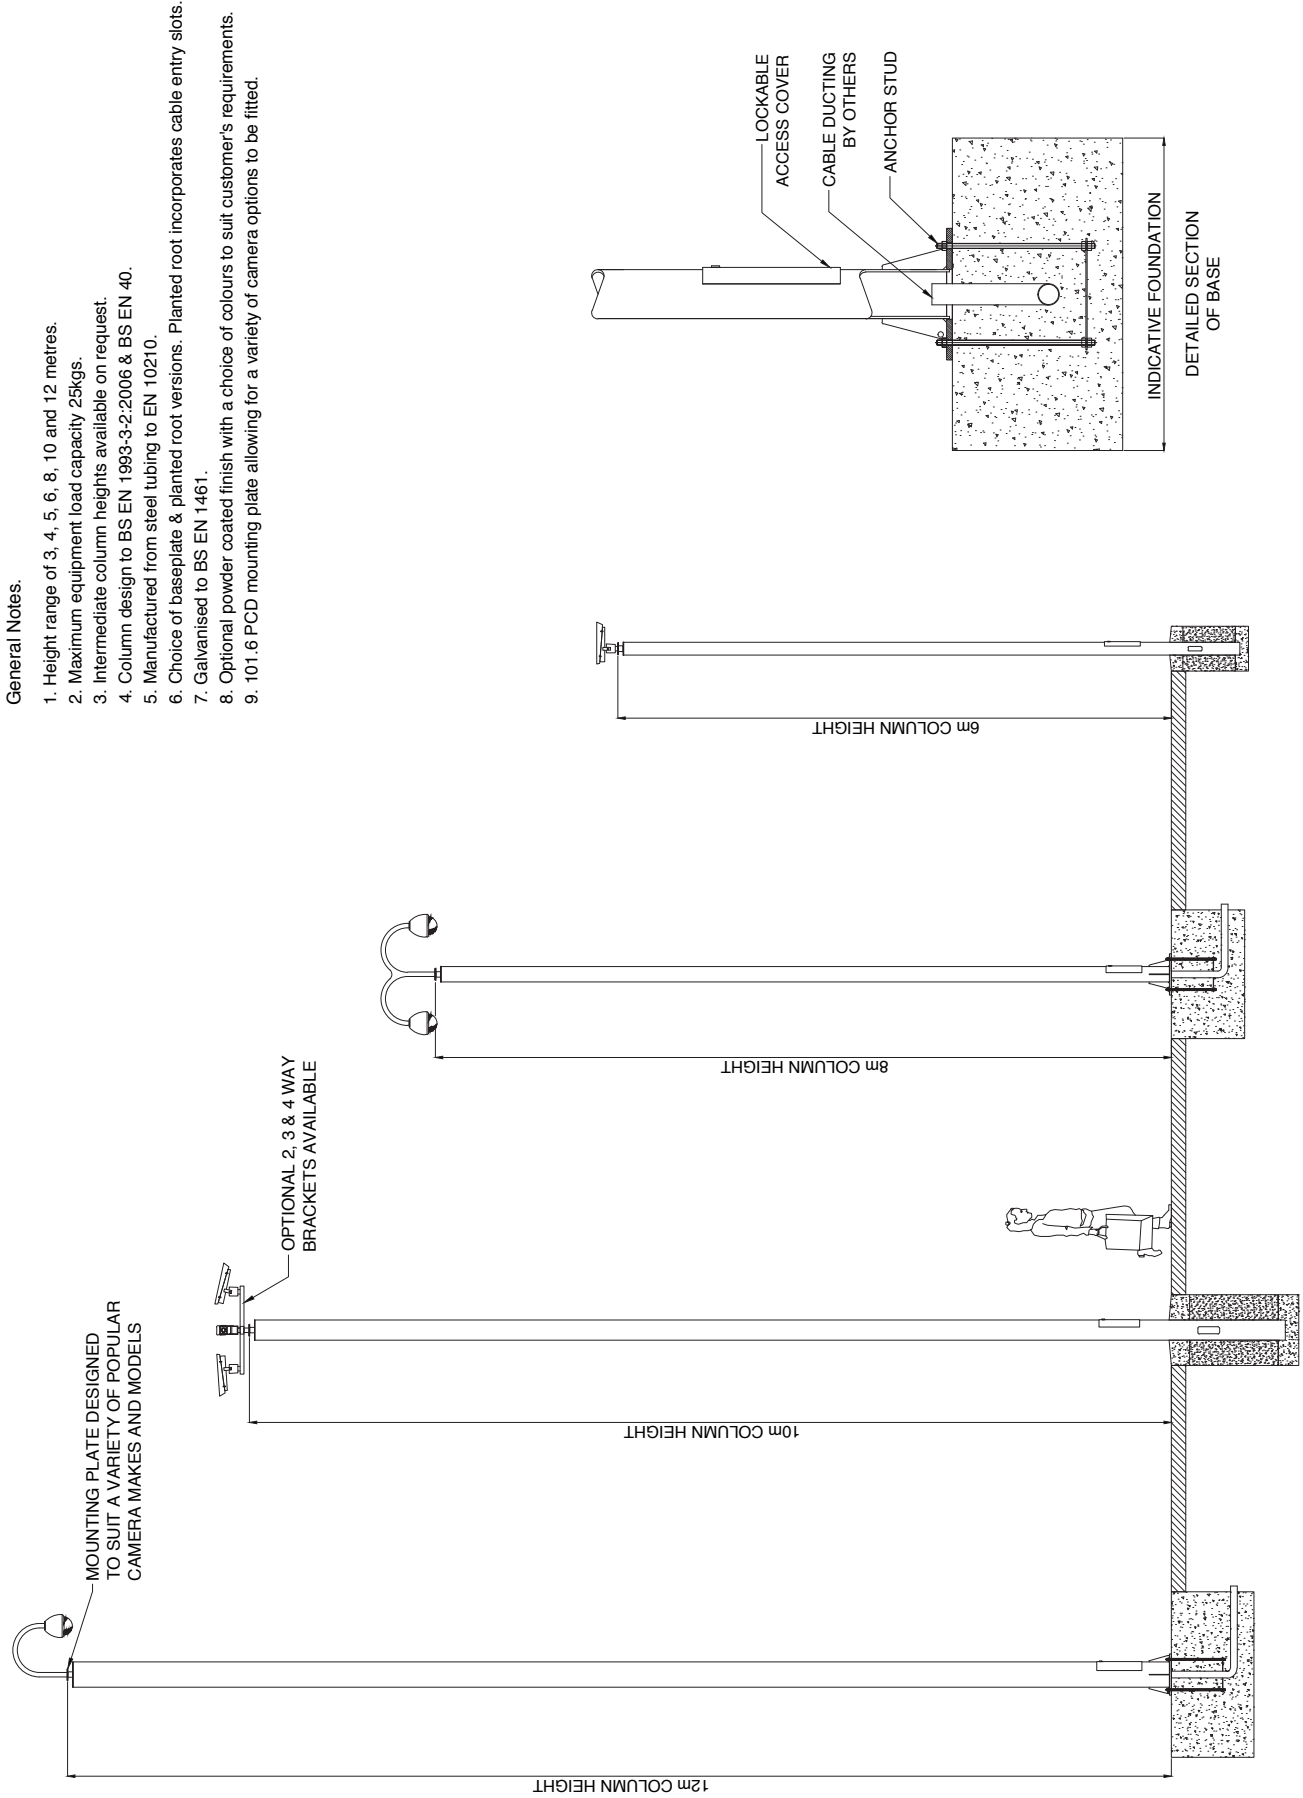

General Notes.

1. Height range of 3, 4, 5, 6, 8, 10 and 12 metres.
2. Maximum equipment load capacity 25kgs.
3. Intermediate column heights available on request.
4. Column design to BS EN 1993-3-2:2006 & BS EN 40.
5. Manufactured from steel tubing to EN 10210.
6. Choice of baseplate & planted root versions. Planted root incorporates cable entry slots.
7. Galvanised to BS EN 1461.
8. Optional powder coated finish with a choice of colours to suit customer's requirements.
9. 101.6 PCD mounting plate allowing for a variety of camera options to be fitted.

www.towermaster.co.uk
 info@towermaster.co.uk
 tel - 01376 320100



STATIC COLUMN - CCTV

DATA SHEET No. C2A